




God's
Design
for His
Church

A Study of 1 Timothy

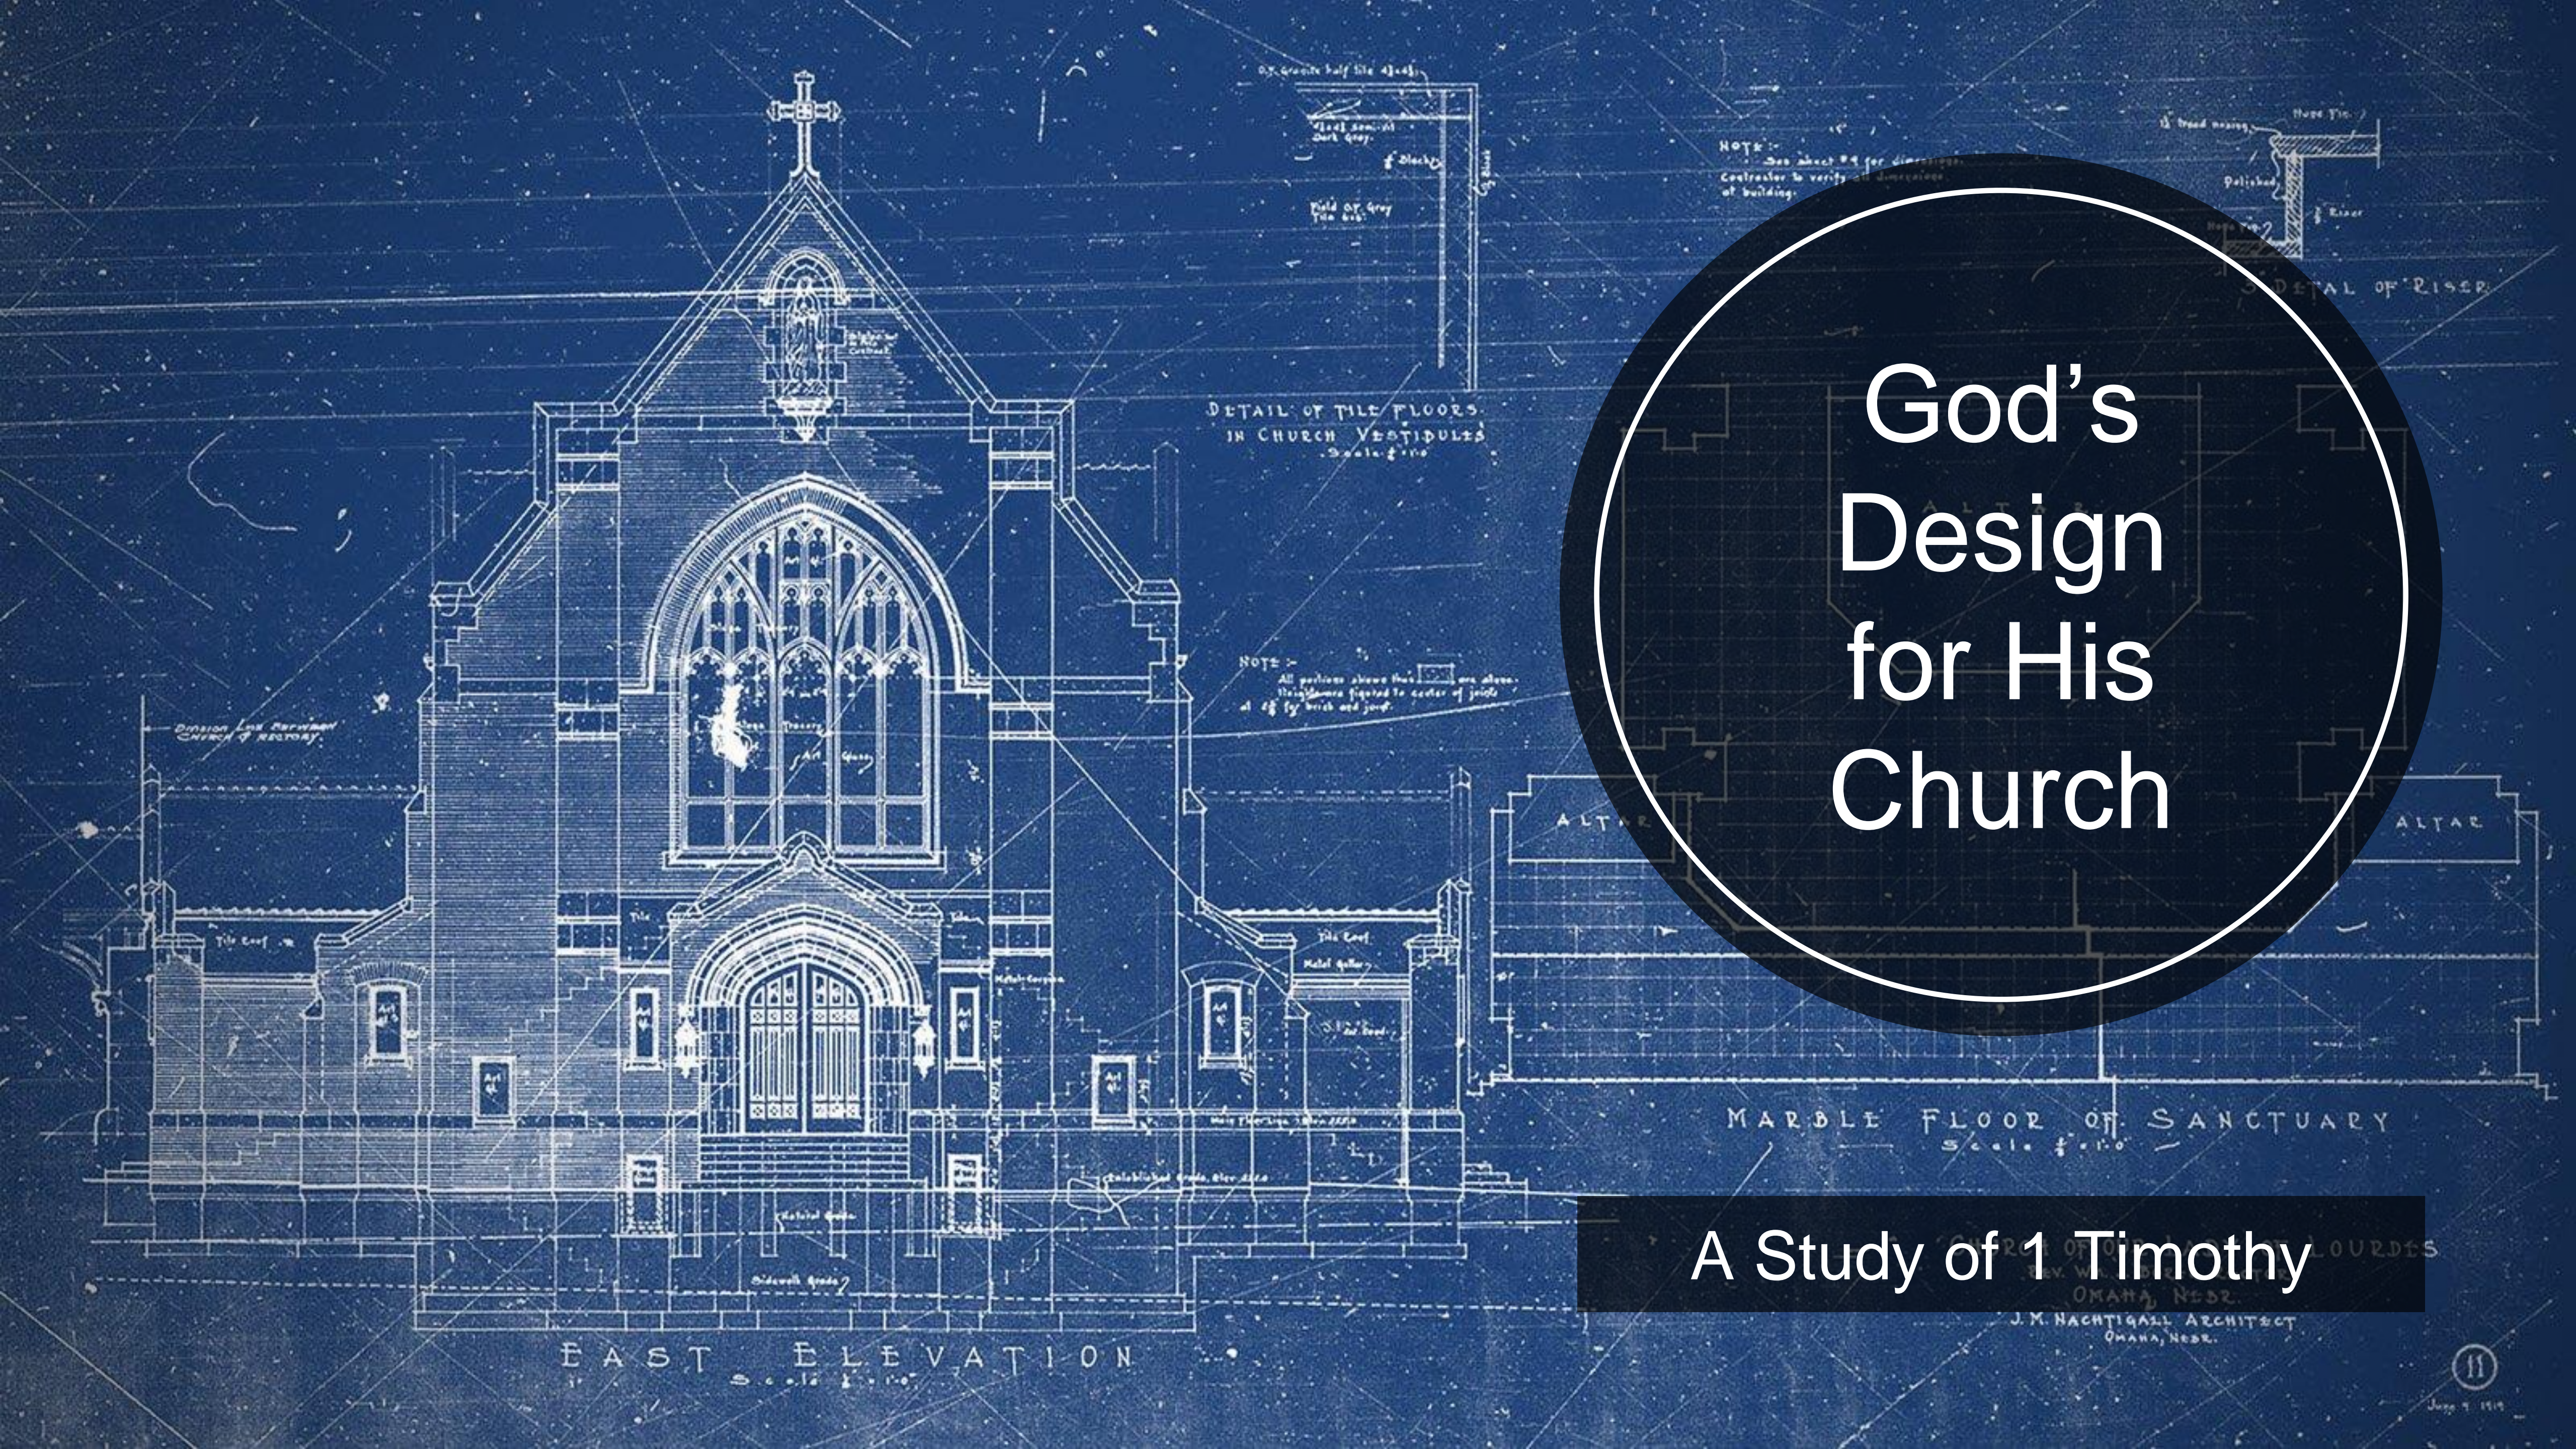

DETAIL OF TILE FLOORS
IN CHURCH VESTIBULES
Scale 1/2" = 1'-0"

NOTE -
All positions shown that are shown
heights are figured to center of joint
1/4" by brick and joint.

MARBLE FLOOR OF SANCTUARY
Scale 1/2" = 1'-0"

EAST ELEVATION
Scale 1/2" = 1'-0"

CHURCH OF OUR LADY OF LOURDES
REV. W. J. ...
OMAHA, NEBR.
J. M. NACHTIGALL ARCHITECT
OMAHA, NEBR.

These things I write to you . . .
so that you may know how you
ought to conduct yourself in the
house of God, which is the
church of the living God, the
pillar and ground of the truth.

- 1 Timothy 3:14-15

God's
Design
for His
Church


A Study of 1 Timothy

EAST ELEVATION

MARBLE FLOOR OF SANCTUARY
Scale 1/4" = 1'-0"

CHURCH OF OUR LADY OF LOURDES
REV. W. J. B. ...
OMAHA, NEBR.
J. M. NACHTIGALL ARCHITECT
OMAHA, NEBR.


The Office of Overseer

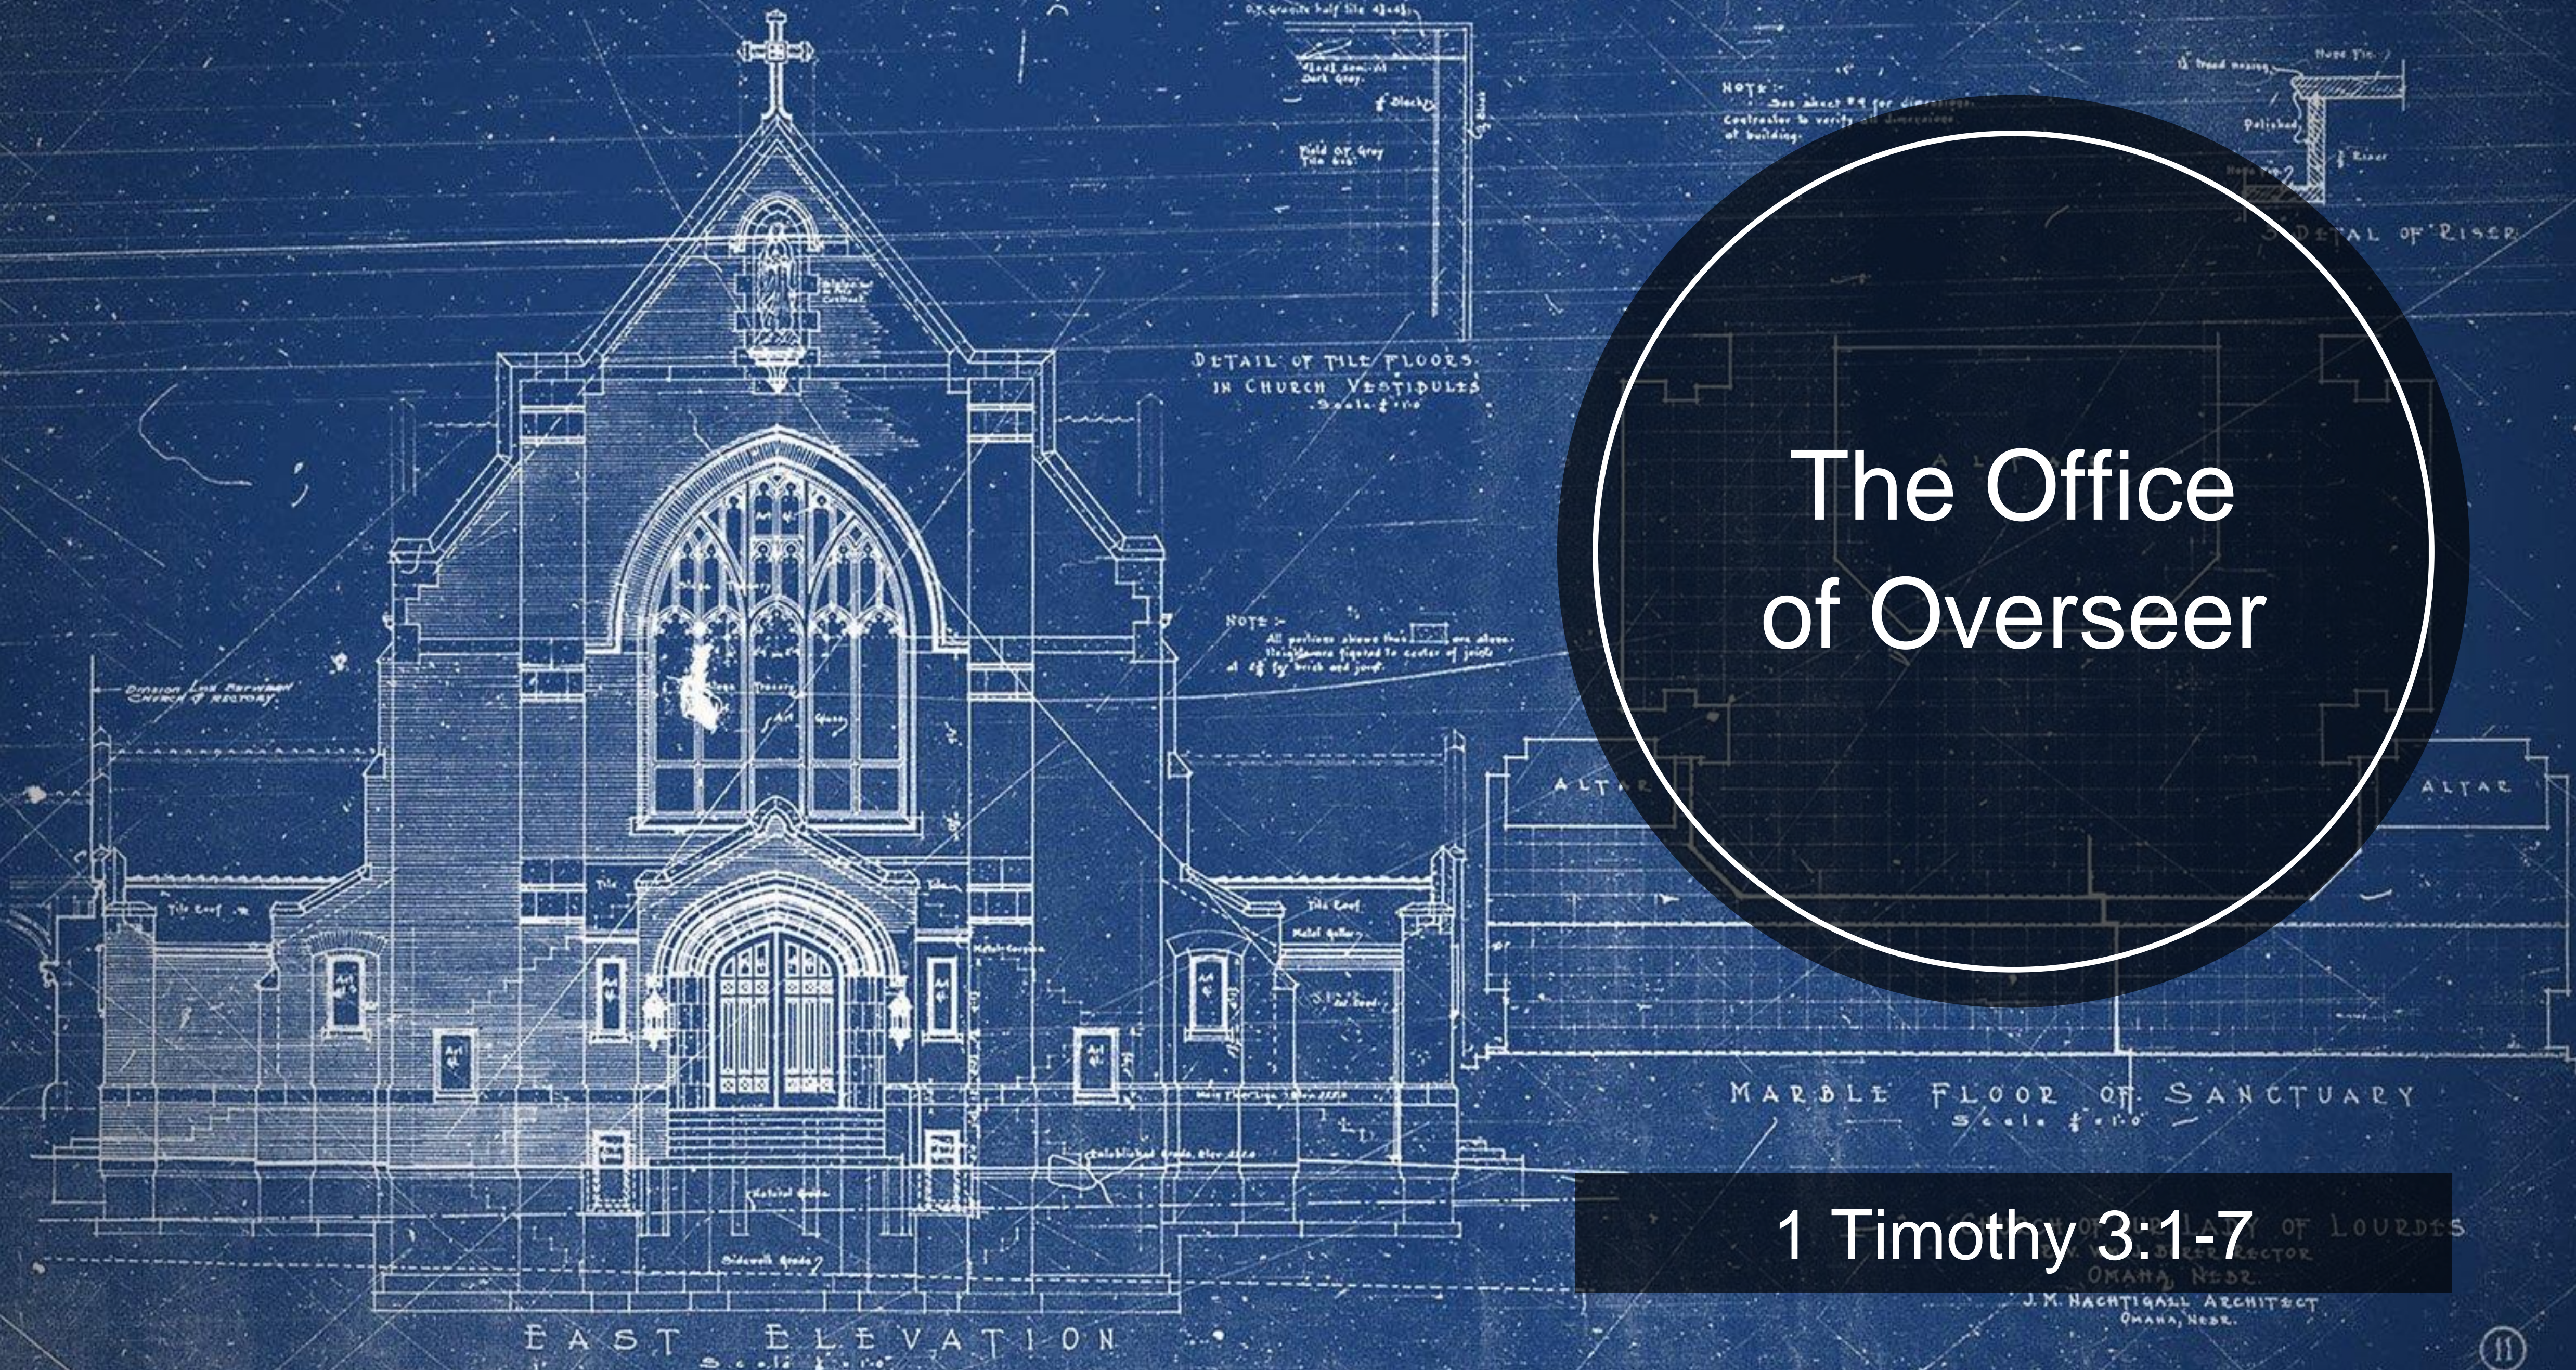

1 Timothy 3:1-7

I. The designation of the office (3:1; Acts 20:17-28)


II. The desire for the office (3:1)

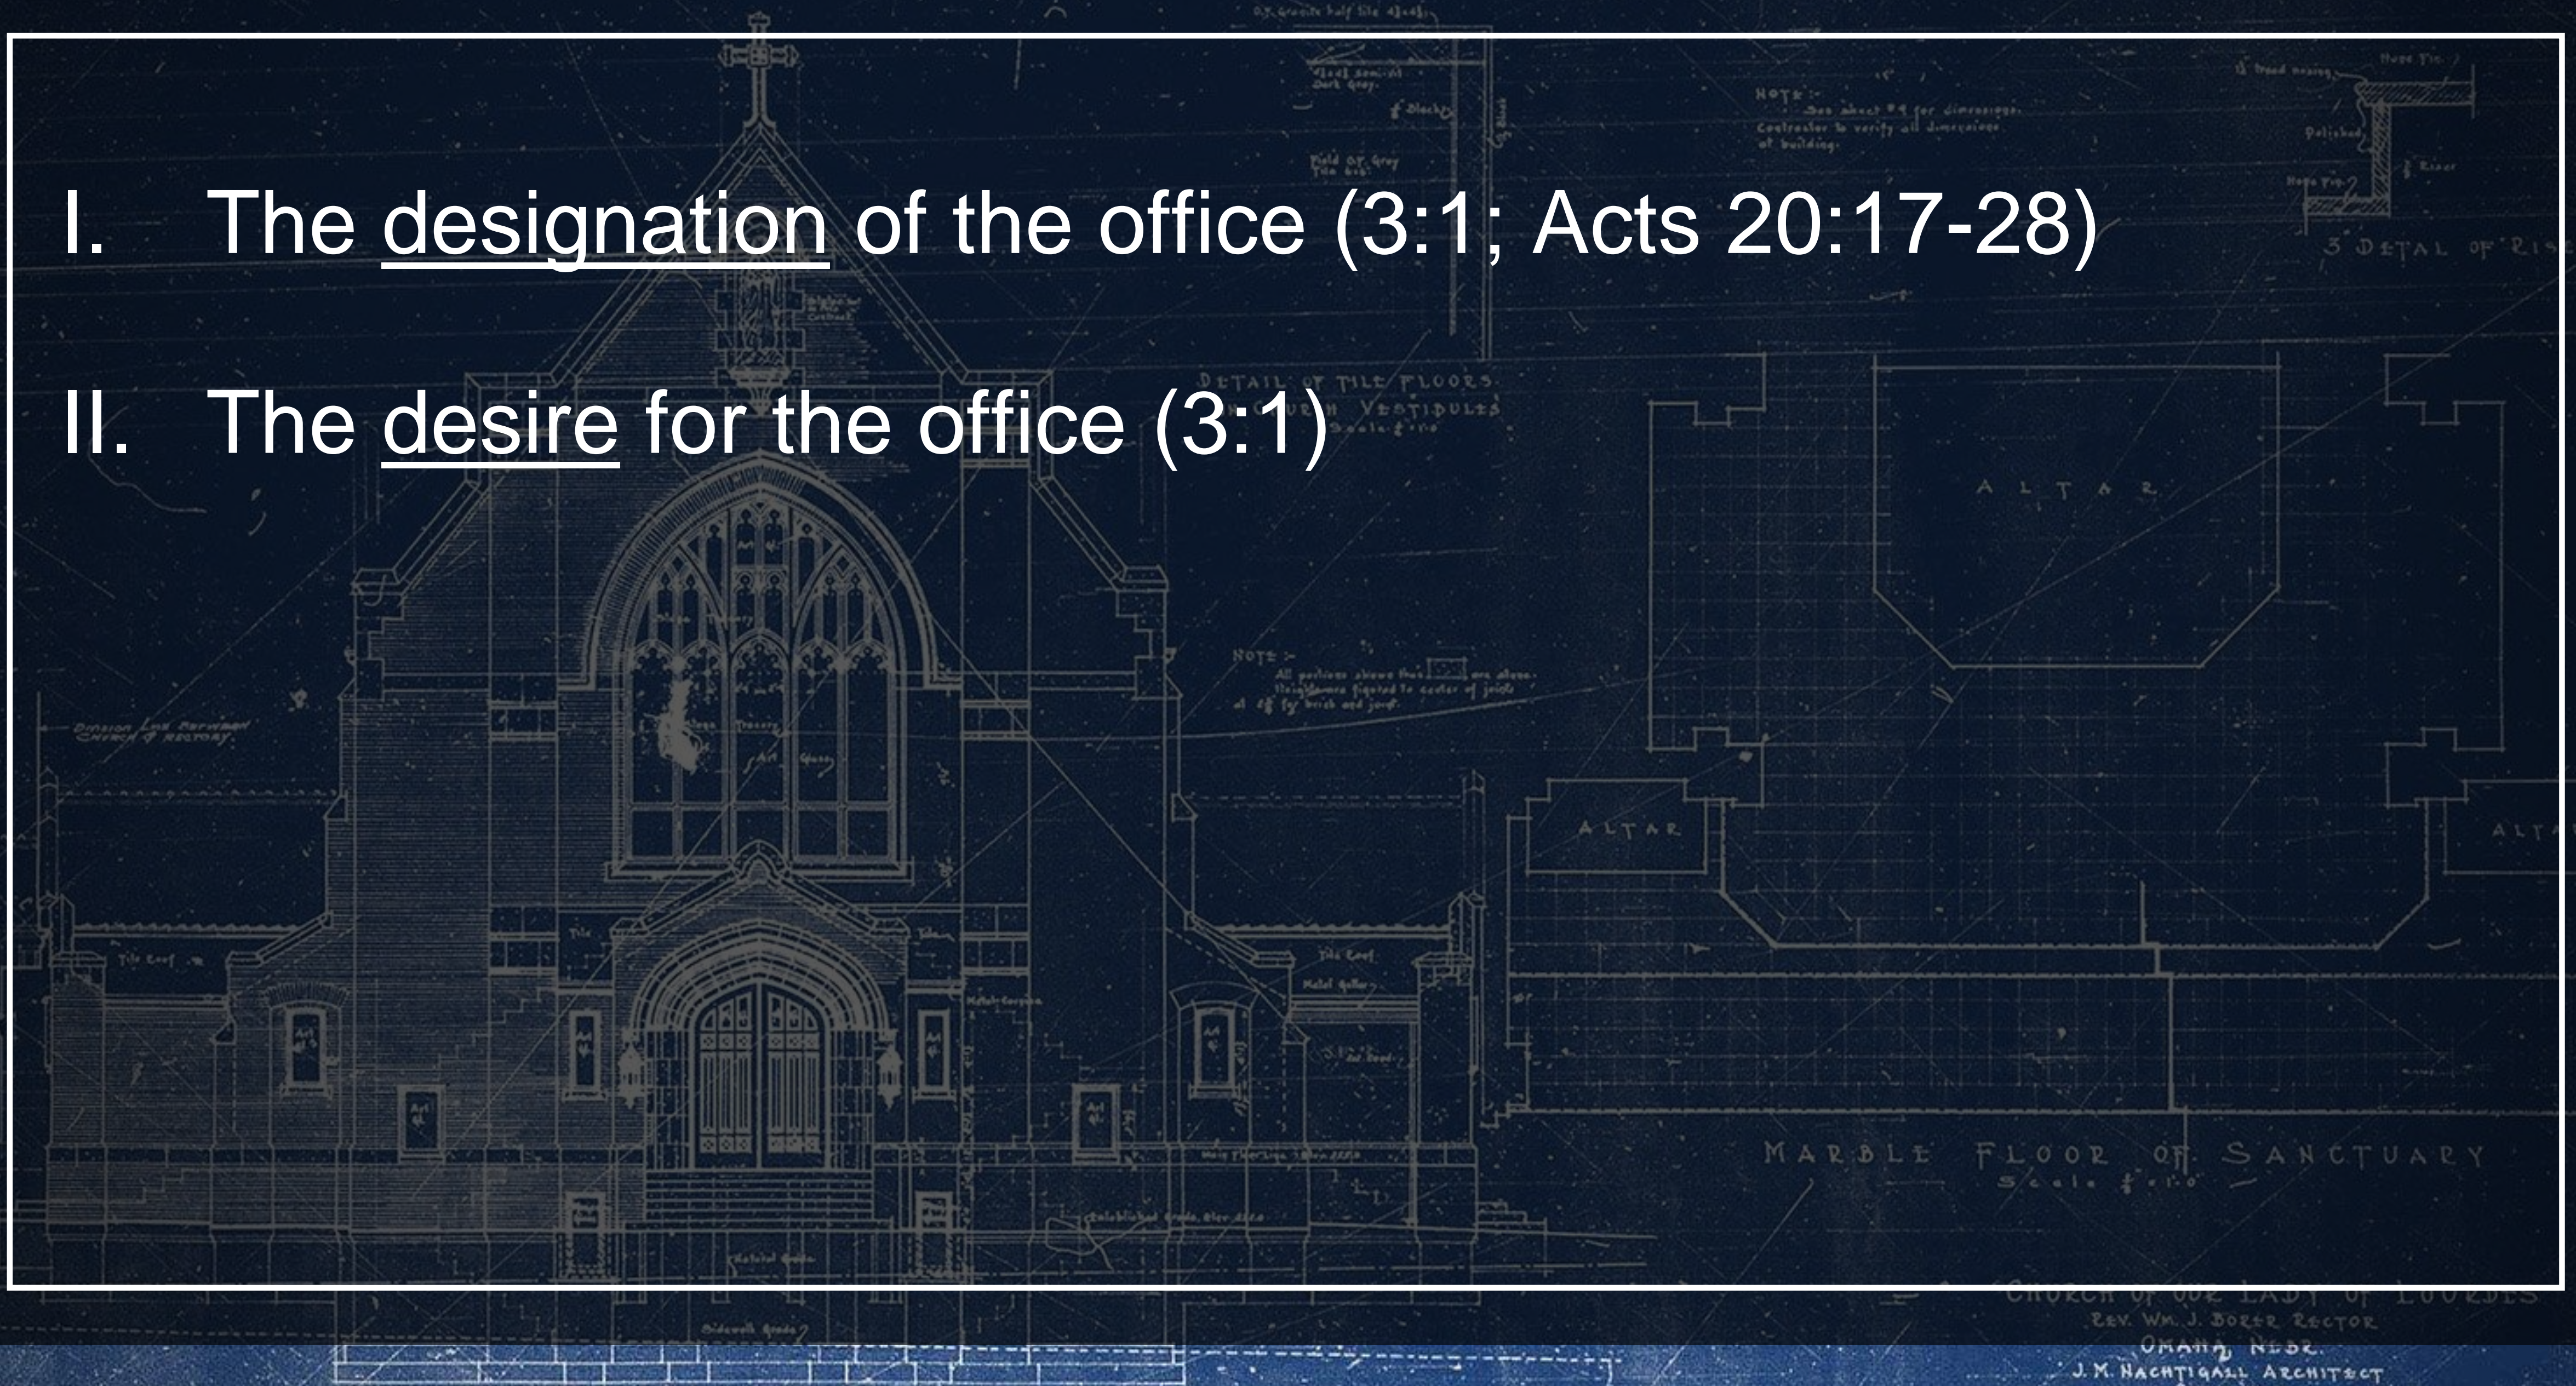

EAST ELEVATION

1 Timothy 3:1-7

CHURCH OF OUR LADY OF LOURDES
REV. WM. J. BOER, RECTOR
OMAHA, NEBR.
J. M. NACHTIGALL ARCHITECT
OMAHA, NEBR.

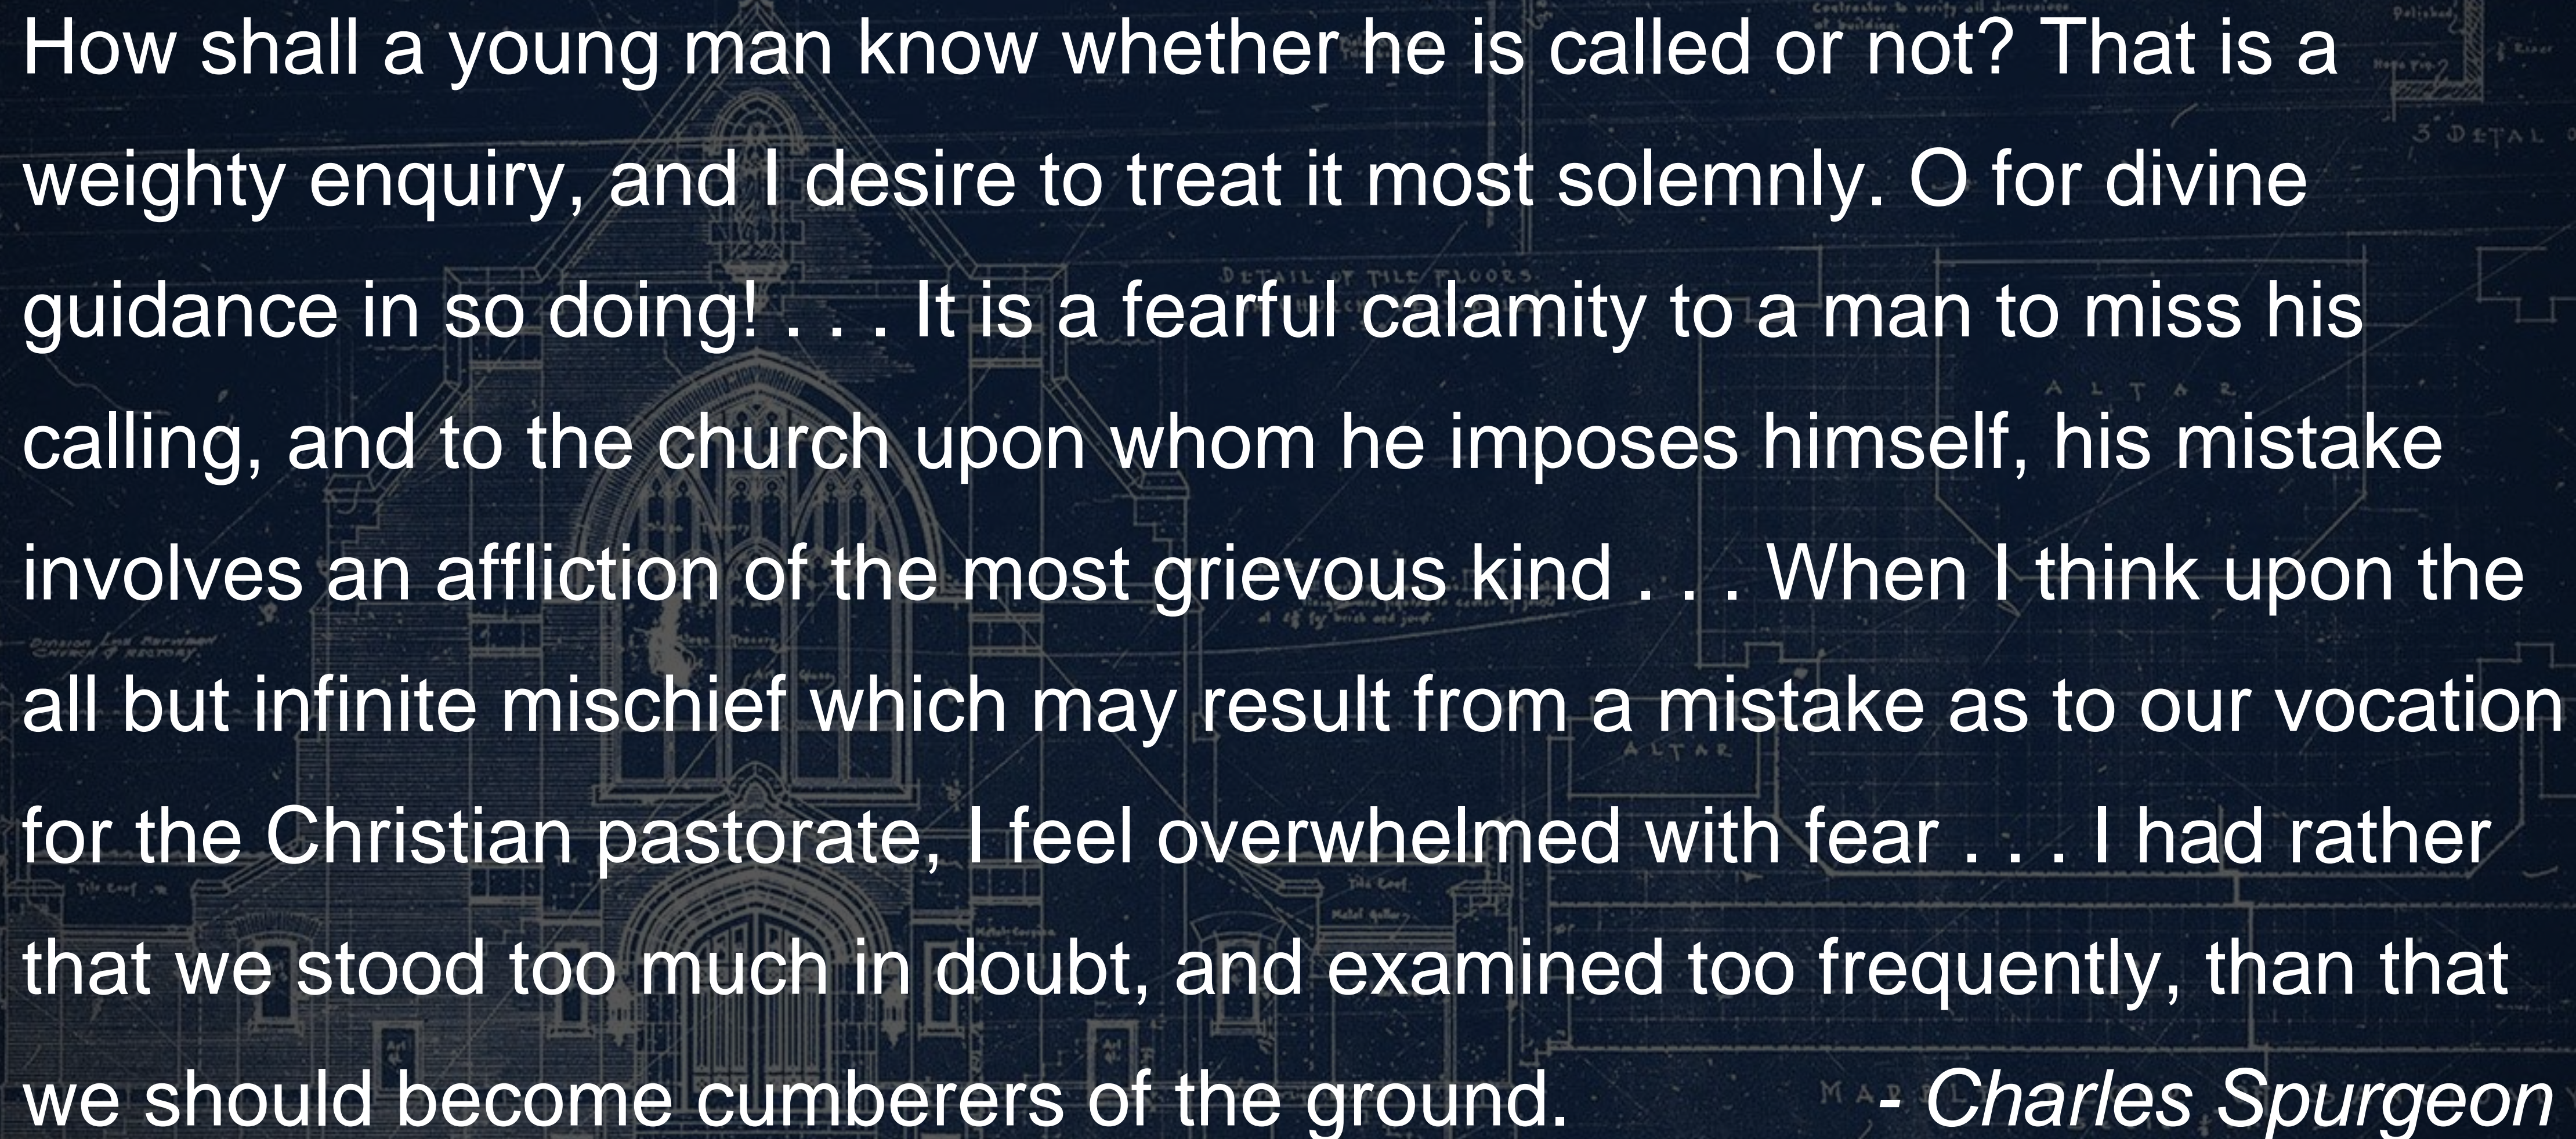The background is a detailed architectural drawing of a church interior, showing the altar, pews, and structural elements. The drawing is in a light blue or grey color on a dark blue background. The text is overlaid in white, centered on the drawing. The text is a quote by Charles Spurgeon about the importance of knowing one's calling.

How shall a young man know whether he is called or not? That is a weighty enquiry, and I desire to treat it most solemnly. O for divine guidance in so doing! . . . It is a fearful calamity to a man to miss his calling, and to the church upon whom he imposes himself, his mistake involves an affliction of the most grievous kind . . . When I think upon the all but infinite mischief which may result from a mistake as to our vocation for the Christian pastorate, I feel overwhelmed with fear . . . I had rather that we stood too much in doubt, and examined too frequently, than that we should become cumberers of the ground.

- *Charles Spurgeon*

EAST ELEVATION

CHURCH OF THE LADY OF LOURDES
REV. WM. J. BOEER, RECTOR
OMAHA, NEBR.
J. M. NACHTIGALL, ARCHITECT
OMAHA, NEBR.

I. The designation of the office (3:1; Acts 20:17-28)

II. The desire for the office (3:1)

III. The demands of the office (3:2-7)

EAST ELEVATION

1 Timothy 3:1-7

MARBLE FLOOR OF SANCTUARY
Scale 1/16"

CHURCH OF OUR LADY OF LOURDES
REV. WM. J. BOER, RECTOR
OMAHA, NEBR.
J. M. NACHTIGALL ARCHITECT
OMAHA, NEBR.

11

June 9, 1919

A. Blameless (2a)

B. Husband of one wife (2b)

C. Temperate/Sober (2c)

D. Sober-minded (2d)

E. Of good behavior (2e)

F. Hospitable (2f)

G. Able to teach (2g)

H. Not given to wine (3a)

I. Not violent (3b)

J. Gentle (3d)

K. Not greedy for money (3c)

L. Not quarrelsome (3e)

M. Not covetous (3f)

N. Rules his house well (4-5)

O. Not a novice (6)

P. A good testimony (7)

I. The designation of the office (3:1; Acts 20:17-28)

II. The desire for the office (3:1)

III. The demands of the office (3:2-7)

IV. The decision of who should fill the office

EAST ELEVATION


1 Timothy 3:1-7

MARBLE FLOOR OF SANCTUARY
Scale 1/8" = 1'-0"

CHURCH OF OUR LADY OF LOURDES
REV. WM. J. BOER, RECTOR
OMAHA, NEBR.
J. M. NACHTIGALL ARCHITECT
OMAHA, NEBR.

11

June 9, 1919

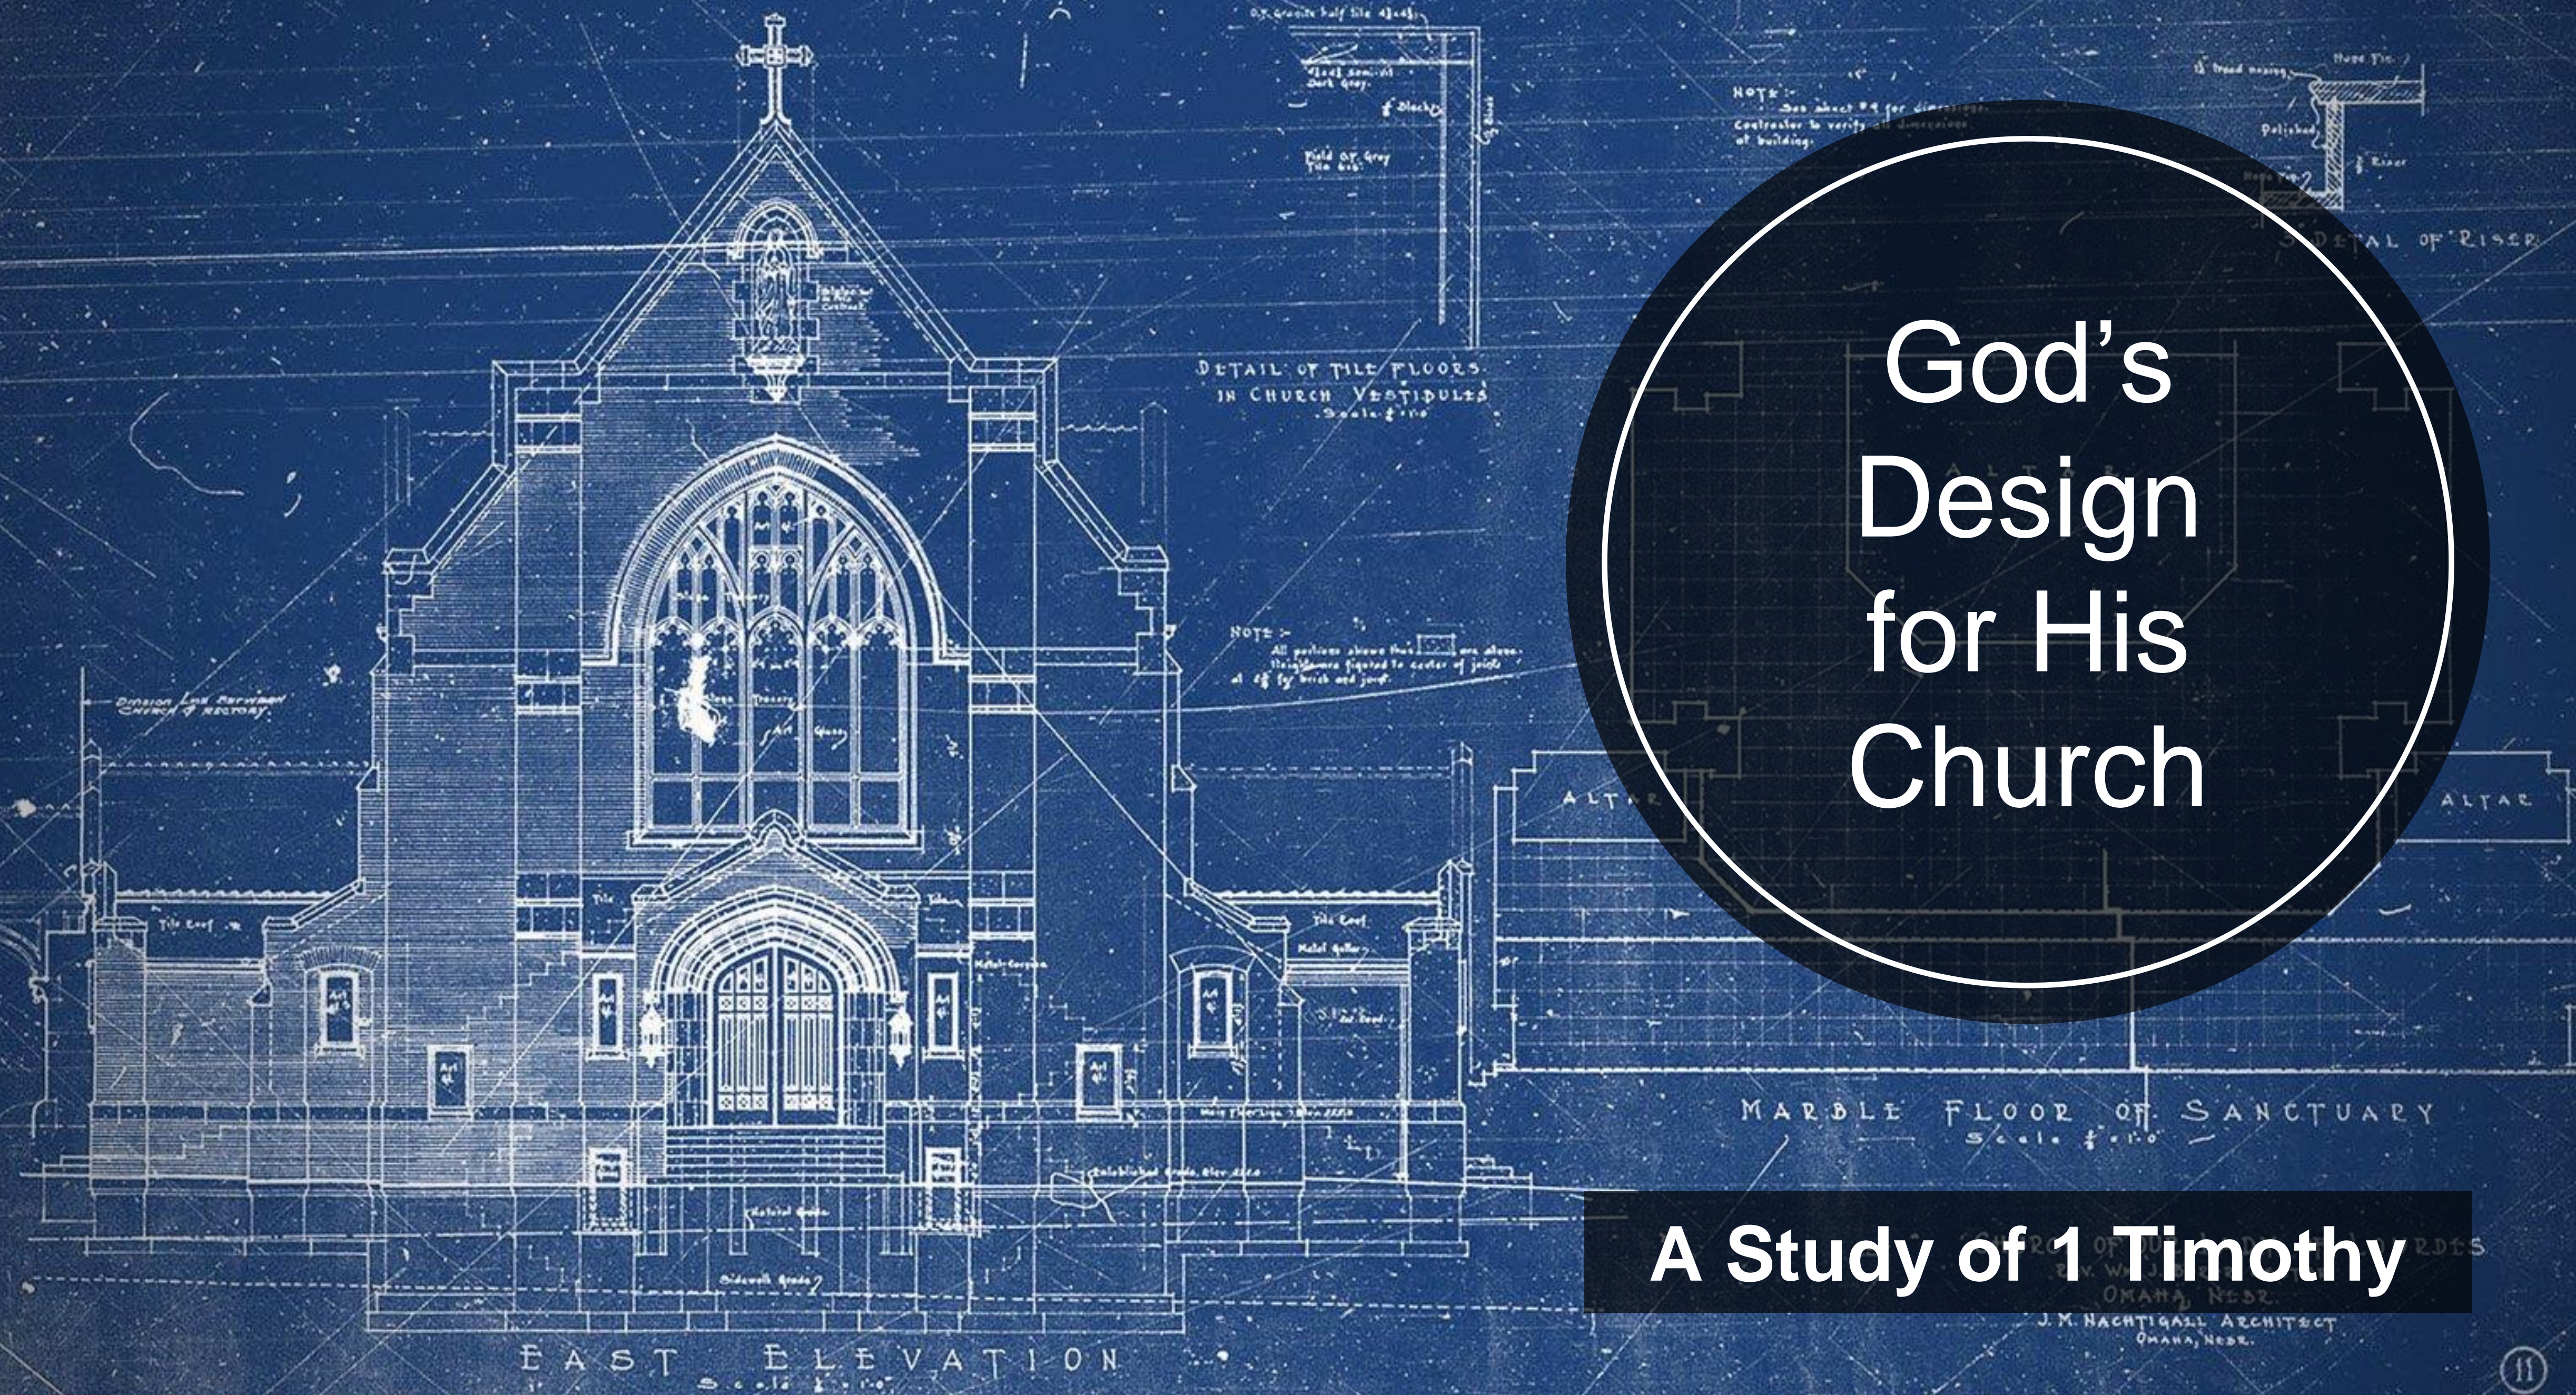

God's Design for His Church

A Study of 1 Timothy